

---


# **APPENDIX C**

## **PROJECT PLANS**

---

M.P. 27.3 = STA - 9+476.759.25

BEGIN C.M.E.


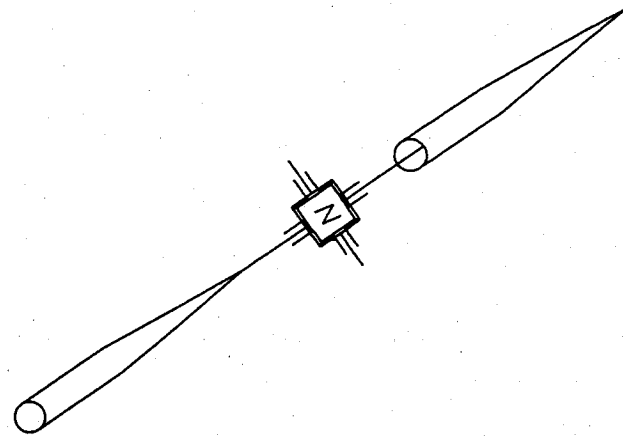


### LEGEND

- ROCKFALL FENCE
- SLOPE MESH
- FLAT BOTTOM DITCH

DATUM ELEV  
6020.00

HR. SCALE: 1"=100'  
VRT. SCALE: 1"=100'

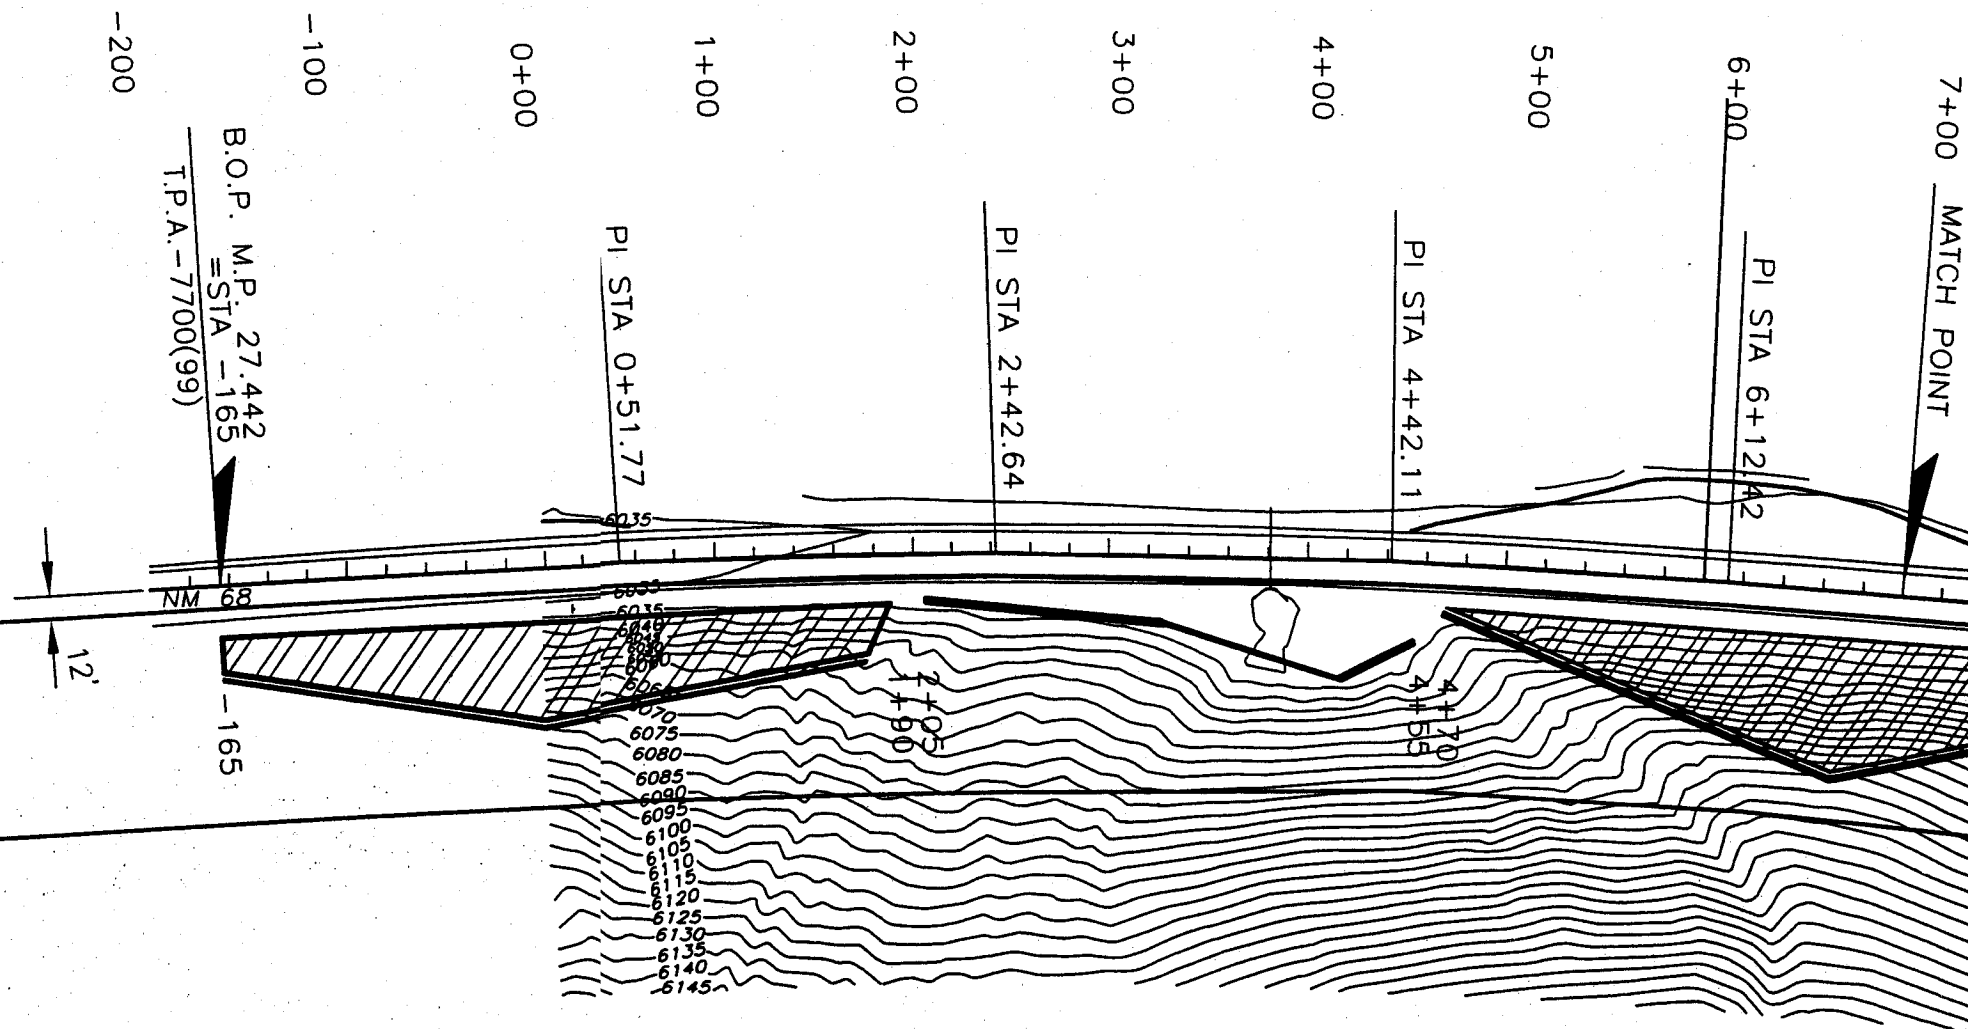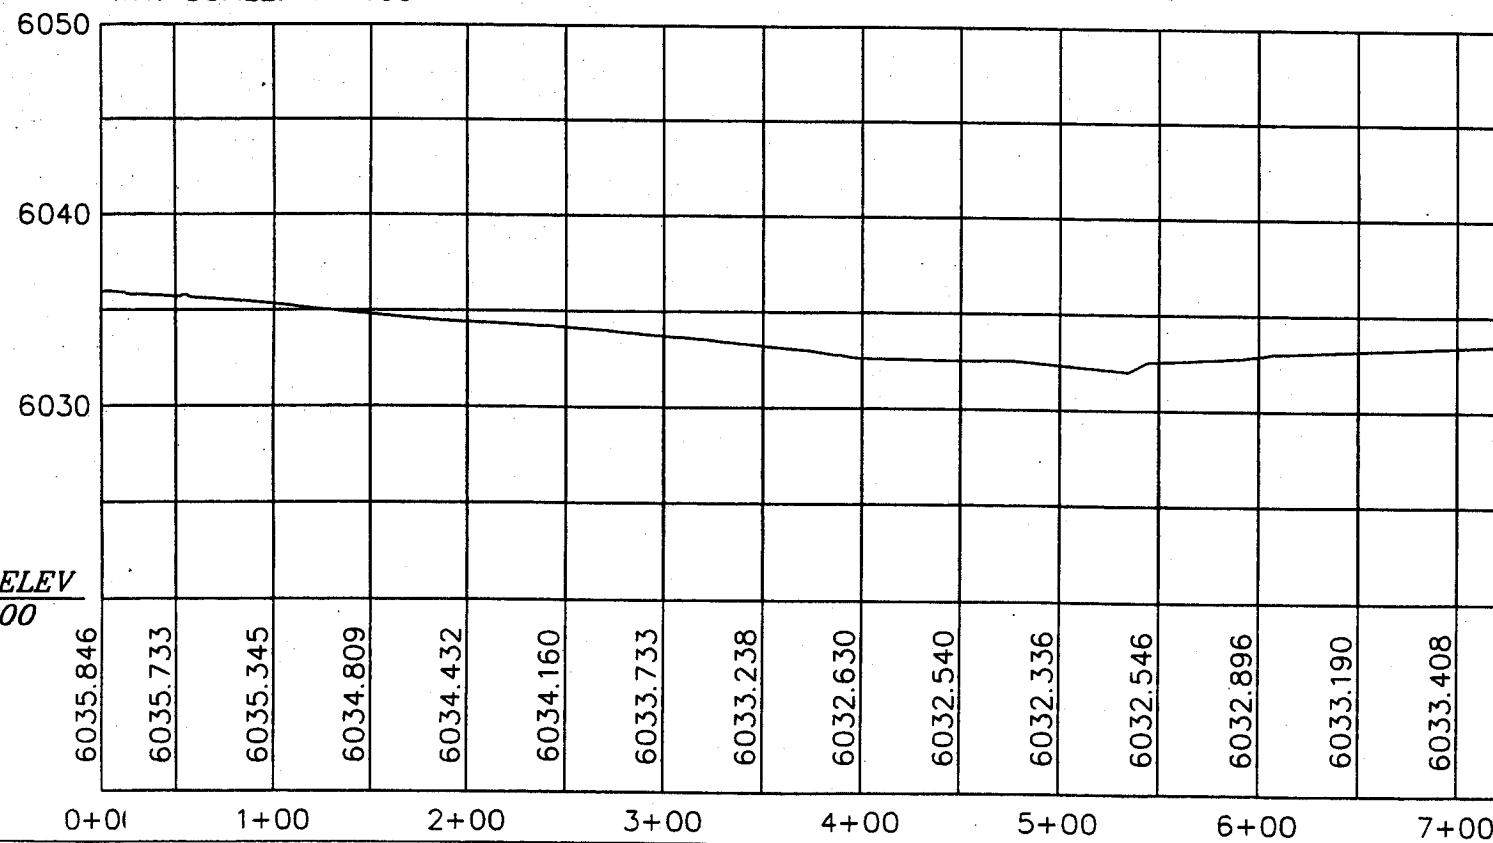

## NEW MEXICO DEPARTMENT OF TRANSPORTATION

FHWA REGION NO. 6  
NEW MEXICO PROJECT NO.

ENGLISH  
MEASUR

SHEET  
No. 3-1

